



MOBILE SHIP CHANNEL

MOBILE SHIP CHANNEL

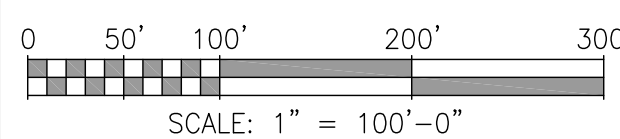

OVERALL NEW SITE PLAN
1"=100'

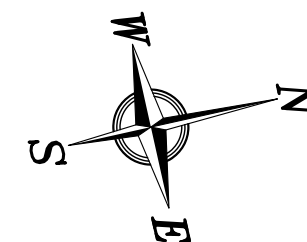

PRELIMINARY

ALABAMA PORT AUTHORITY
PORT OF MOBILE

CLIENT DWG NO:
APMT SOUTH DOCK EXTENSION
OVERALL NEW SITE PLAN

FOR: **ALABAMA PORT AUTHORITY**

PROJECT NO: **4536C** DWG NO: **GA2** REV: **A**

APTIM
PORT SERVICES, LLC

THIS DOCUMENT IS THE PROPERTY OF APTIM. IT MAY CONTAIN INFORMATION DESCRIBING TECHNOLOGY OWNED BY APTIM AND DEEMED TO BE COMMERCIALY SENSITIVE. IT IS TO BE USED ONLY IN CONNECTION WITH WORK BEING PERFORMED BY APTIM. REPRODUCTION IN WHOLE OR IN PART FOR ANY PURPOSE OTHER THAN WORK PERFORMED BY APTIM IS FORBIDDEN EXCEPT BY EXPRESS WRITTEN PERMISSION OF APTIM. IT IS TO BE SAFEGUARDED AGAINST BOTH DELIBERATE AND INADVERTENT DISCLOSURE TO ANY THIRD PARTY.

NO.	REVISION	DATE	DRAWN	CK'D	APPD	DATE
A	ISSUED FOR REVIEW		JLH	MED	RSG	
	REFERENCE DRAWINGS					