



Project Name McDuffie Terminal Dock 2 Refurbishment – Supply of Rail and Associated Components

Location Mobile, Alabama

Project # 11703


Task # 1

July 28, 2026

Addendum 2
1 | Page



ADDENDUM NO. 2

Item	Description
NOTES	
1	Revised Drawing 4732-S2 Rev. C

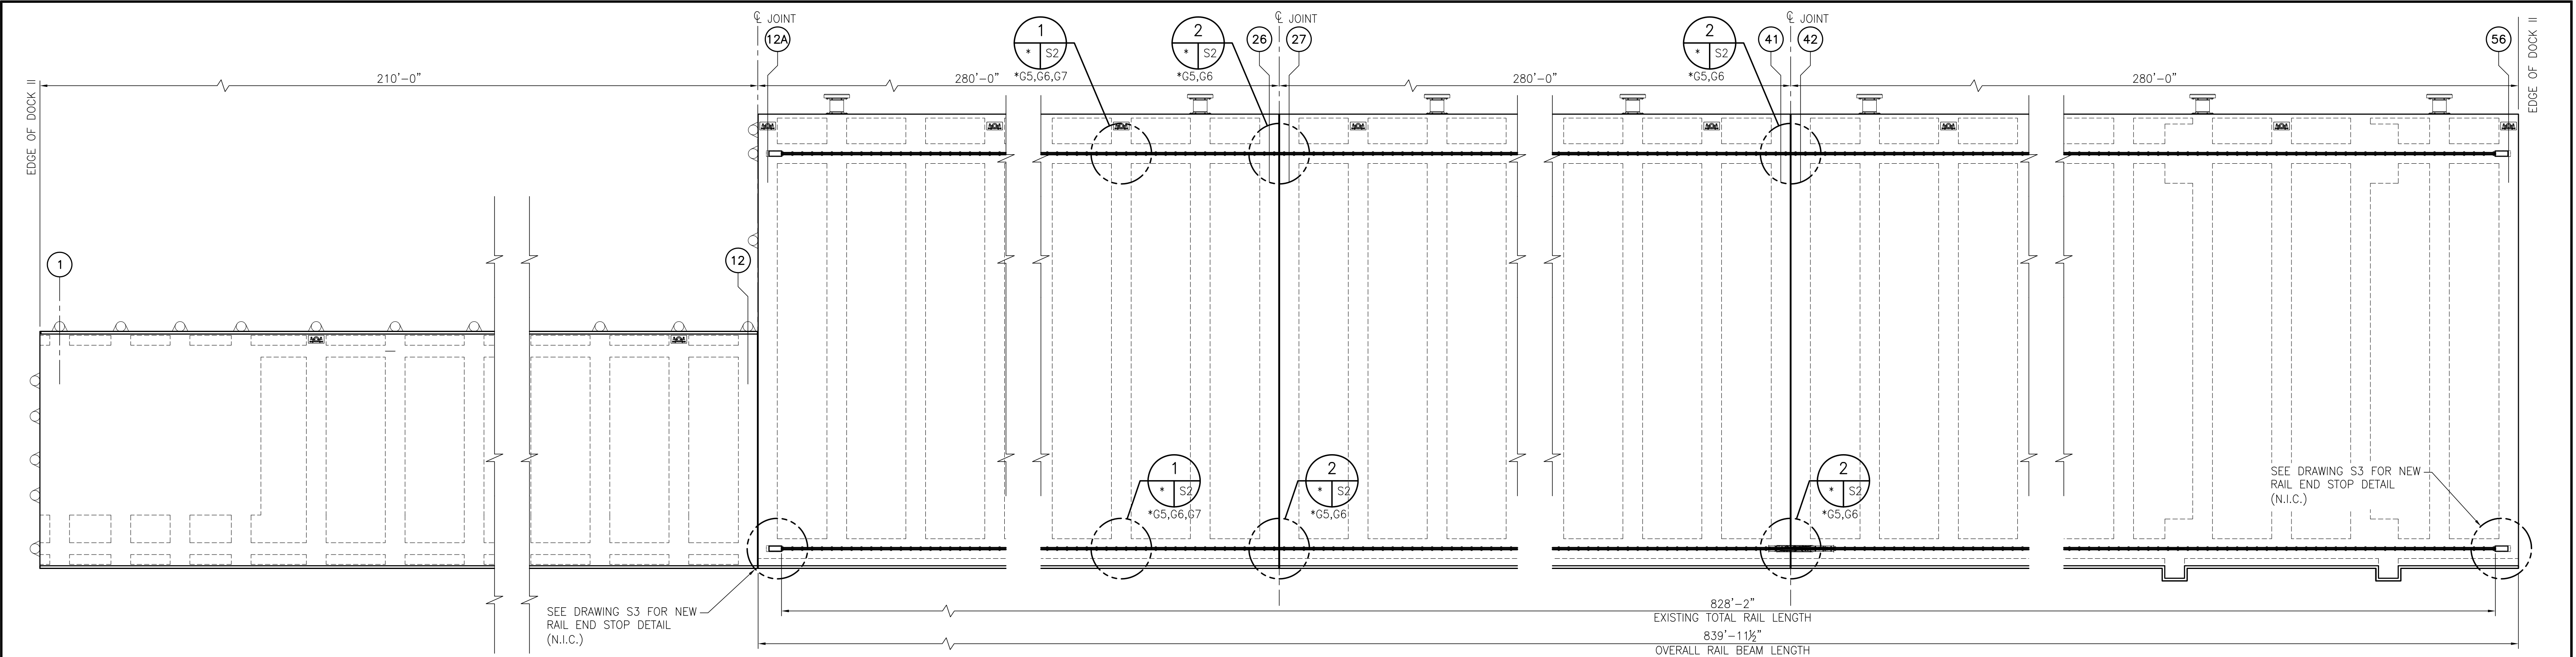


RAIL PLAN

1"=20'

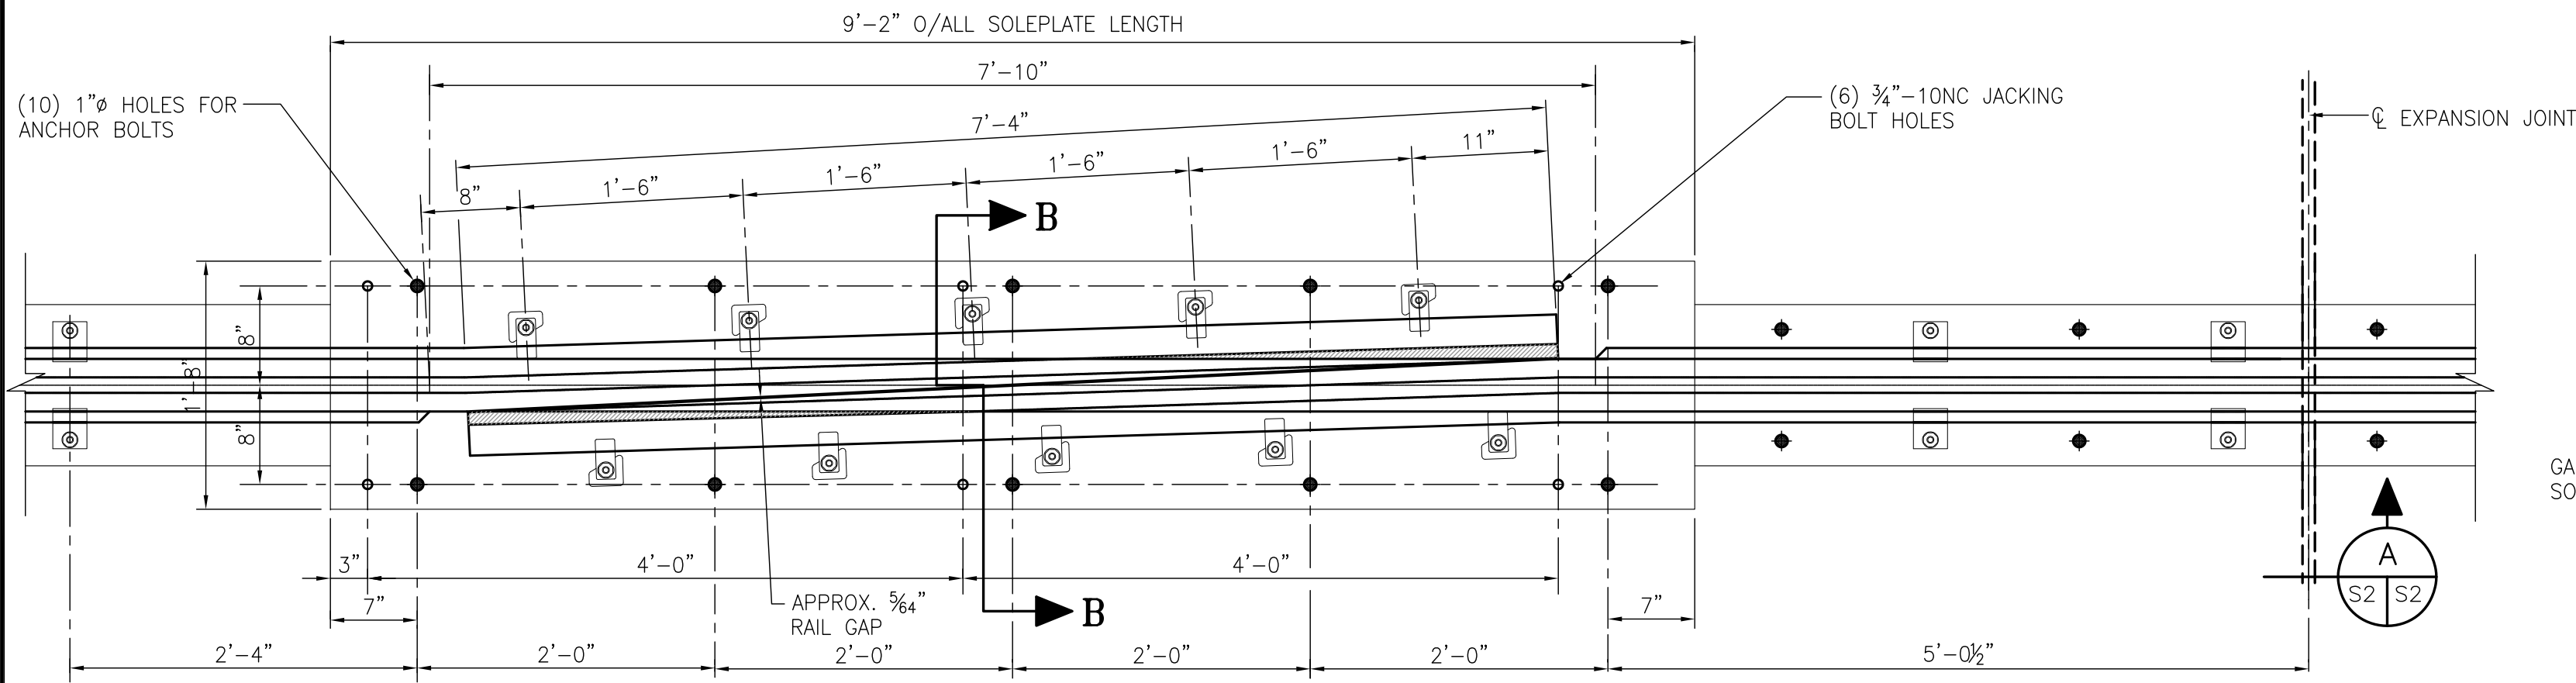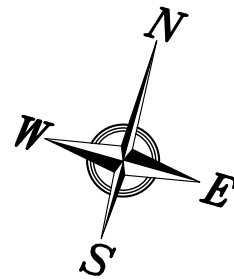


DETAIL PLAN AT CRANE RAIL EXPANSION JOINT

1"=1'-0"

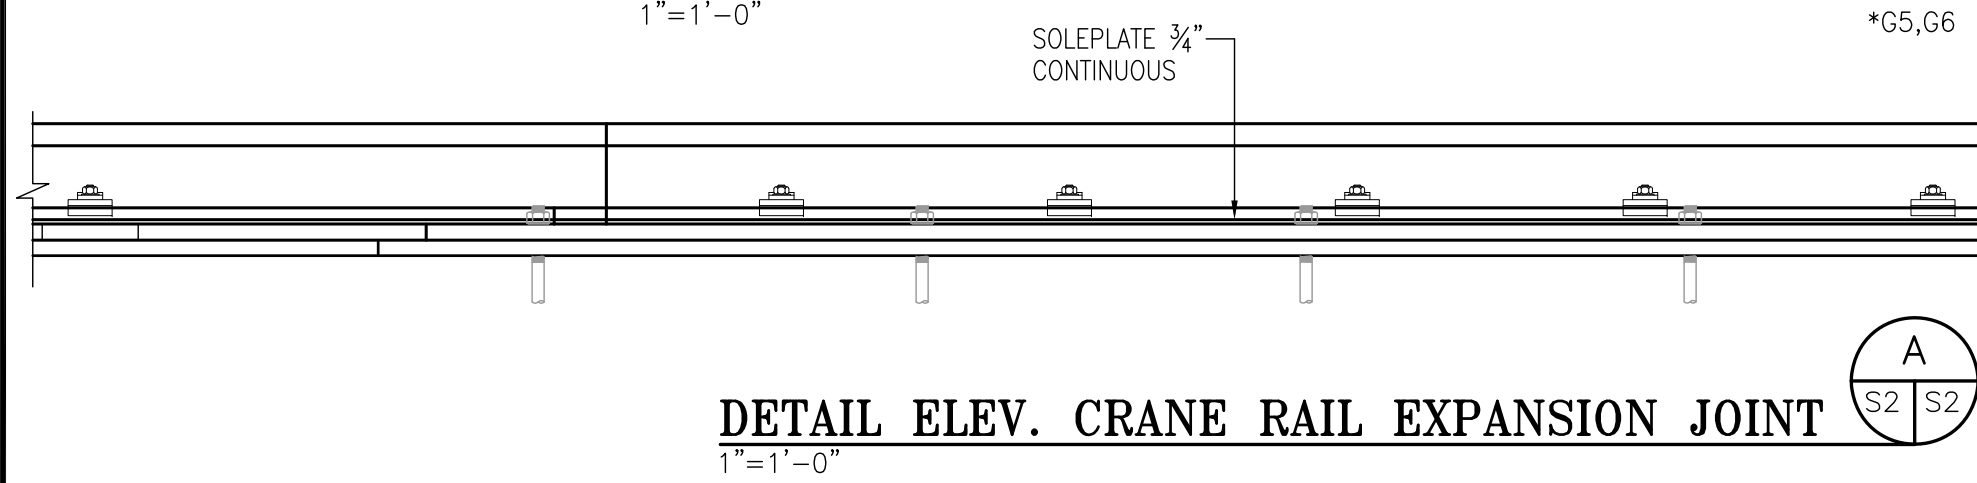


DETAIL ELEV. CRANE RAIL EXPANSION JOINT

1"=1'-0"

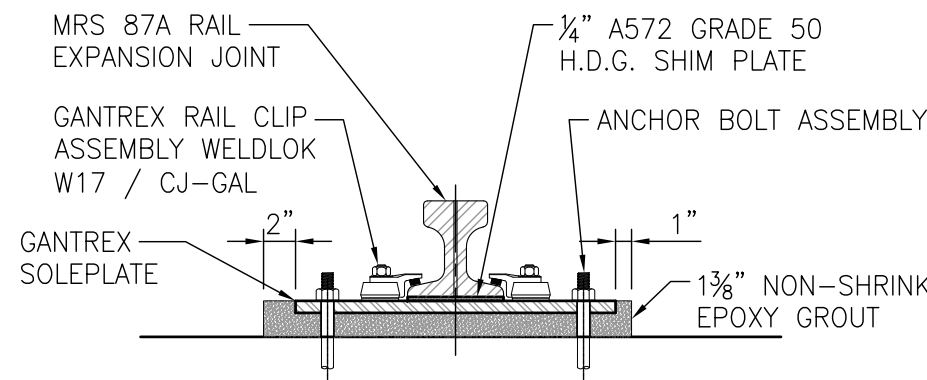


SECTION B-B

1"=1'-0"

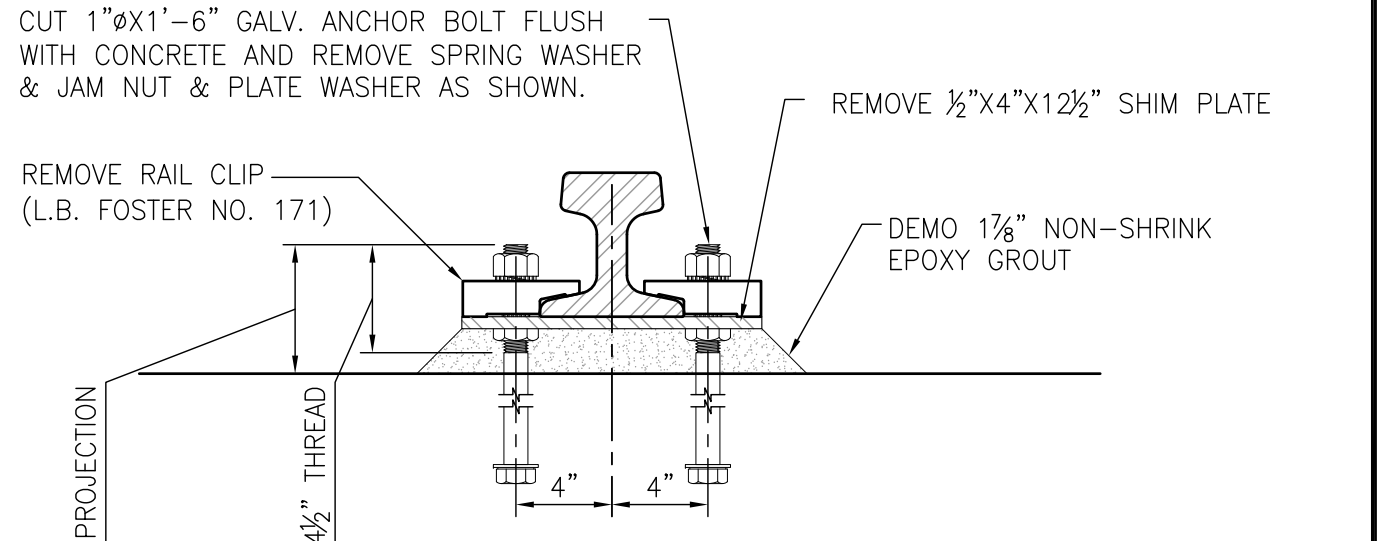


EXISTING RAIL DEMO SECTION (N.I.C.)

1-1/2"=1'-0" TYP. 664 LOCATIONS

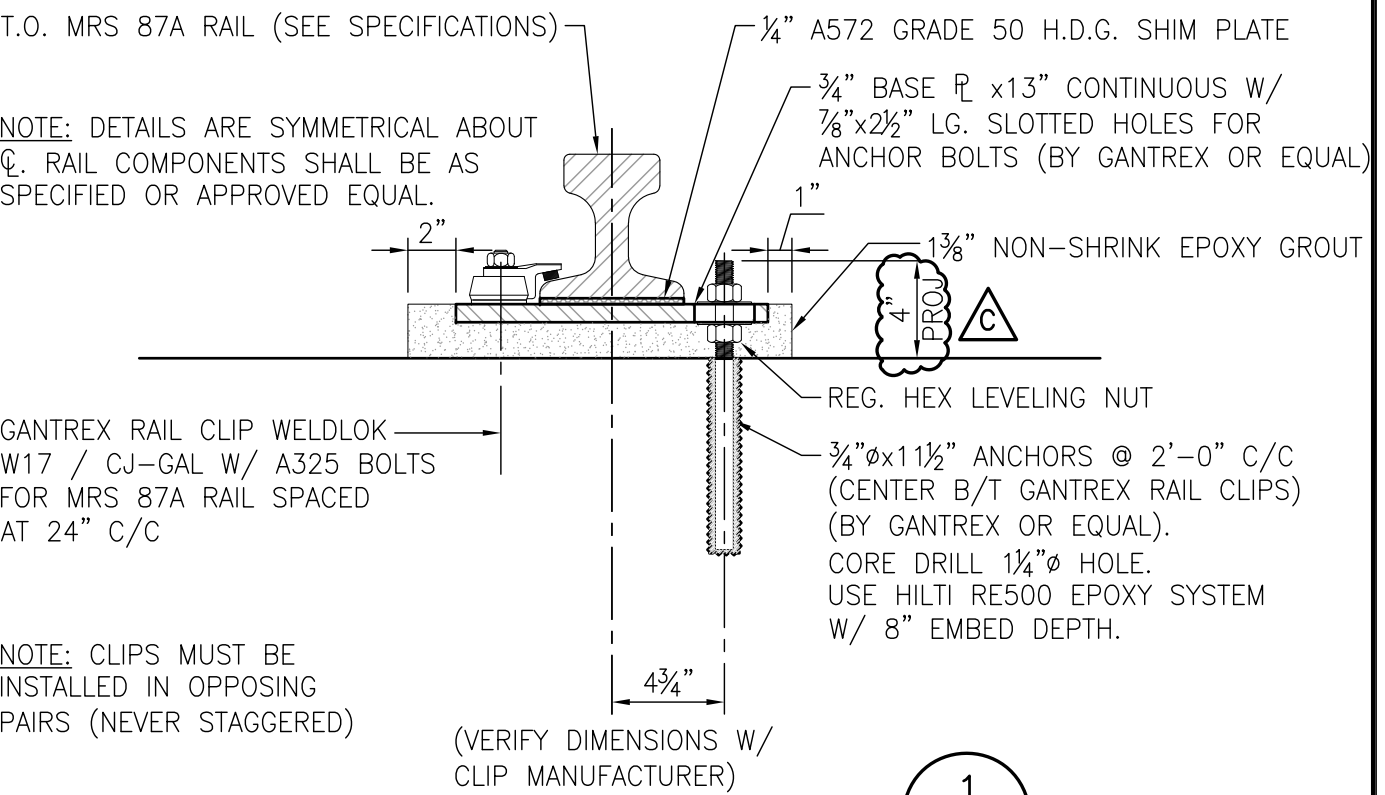


RAIL INSTALLATION DETAIL

1-1/2"=1'-0"

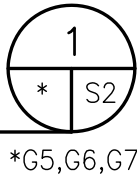

*G5,G6,G7

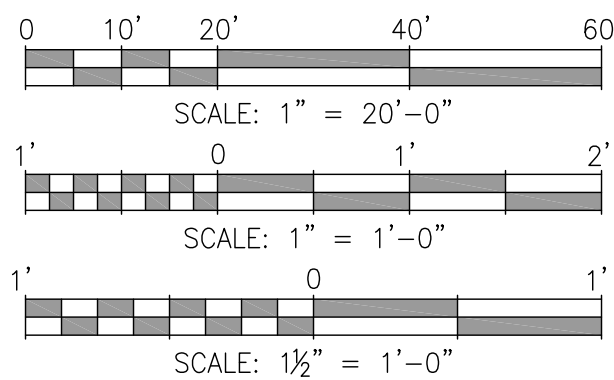

NOTES	
ALL CRANE RAIL SHALL BE THERMITE OR FLASH BUTT WELDED.	

NO.	REVISION	DRAWN	CK'D	APPD	DATE
C	REVISED BOLT PROJECTION	ECW	JEJ	RSG	07-27-26
B	REVISED AS NOTED	ECW	JEJ	RSG	07-17-26
A	ISSUED FOR BID	ECW	JEJ	RSG	01-30-26

THIS DOCUMENT IS THE PROPERTY OF APTIM. IT MAY CONTAIN INFORMATION DESCRIBING TECHNOLOGY OWNED BY APTIM AND DEEMED TO BE COMMERCIALY SENSITIVE. IT IS TO BE USED ONLY IN CONNECTION WITH WORK BEING PERFORMED BY APTIM. REPRODUCTION IN WHOLE OR IN PART FOR ANY PURPOSE OTHER THAN WORK PERFORMED BY APTIM IS FORBIDDEN EXCEPT BY EXPRESS WRITTEN PERMISSION OF APTIM. IT IS TO BE SAFEGUARDED AGAINST BOTH DELIBERATE AND INADVERTENT DISCLOSURE TO ANY THIRD PARTY.

McDUFFIE TERMINAL – DOCK II REFURBISHMENT
SUPPLY OF RAIL AND ASSOCIATED COMPONENTS
RAIL REPLACEMENT – PLAN & DETAILS

FOR: ALABAMA PORT AUTHORITY

PROJECT NO: 4732 DWG NO: S2 REV: C